


Viken no 3.

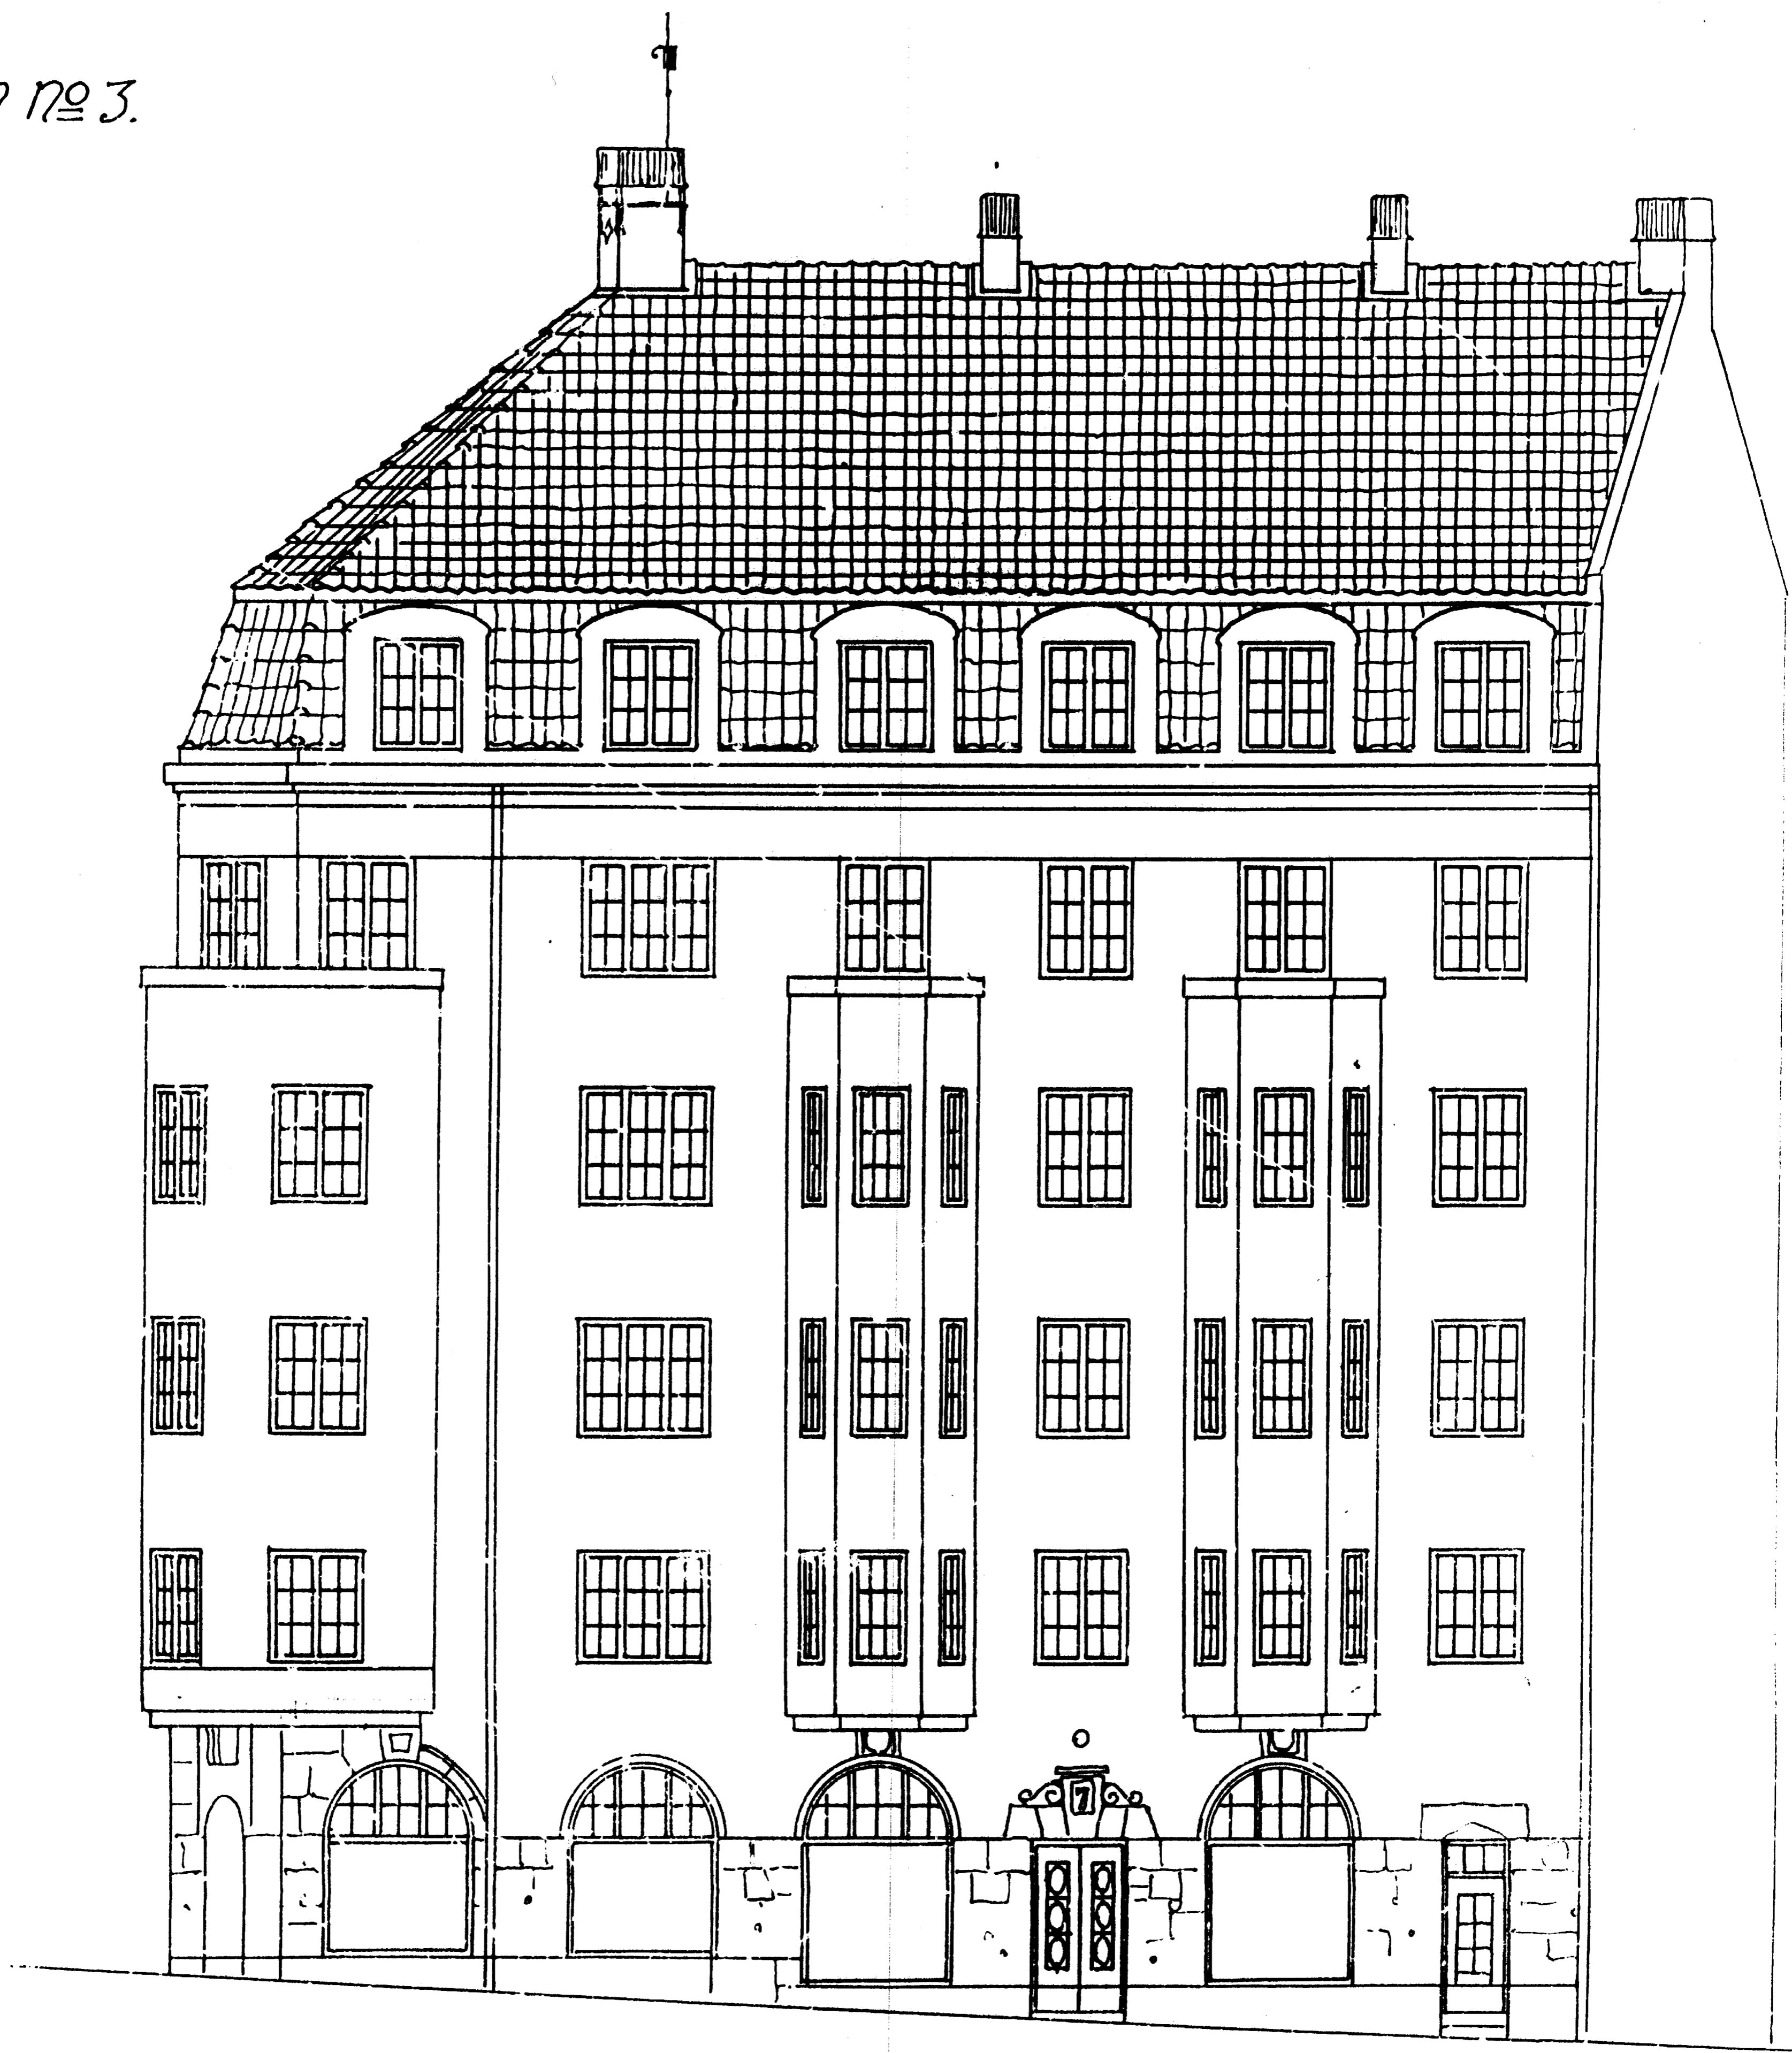

Fasad mot Erstagatan d.m. 10 0 5 10 15 Meter